

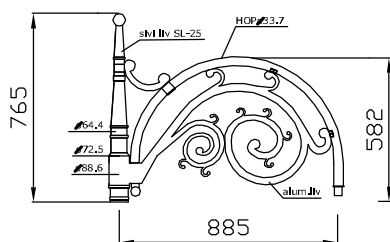


STILSKI KANDELABER TIP "PALIĆ-5"

IZGLED R=1:30

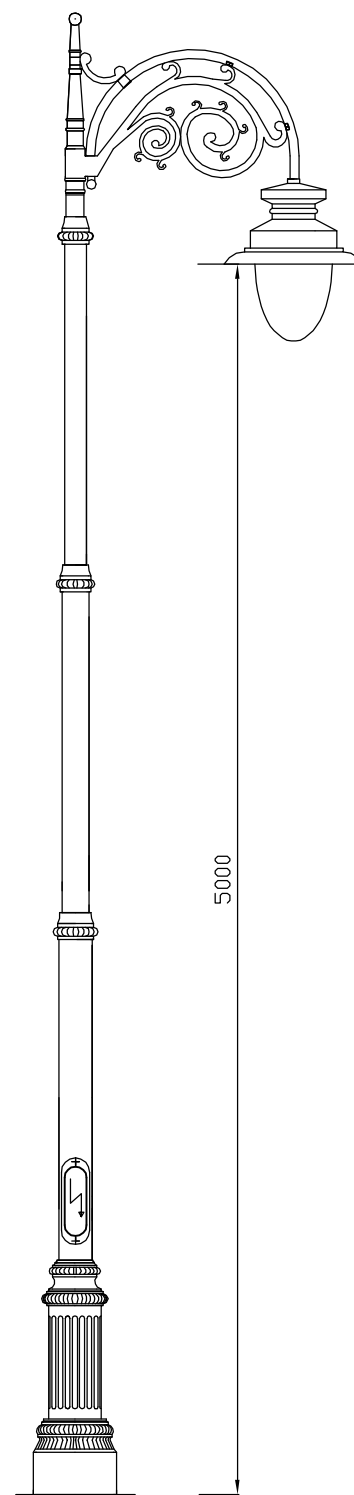

Betonski temelj: 600x600x800

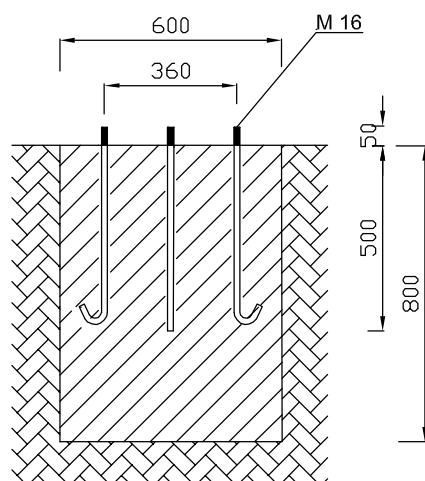

Rasveta d.o.o.

Subotica, Pribojska 1
Tel. (024) 553-320, 553-128;
Telefax: 522-725
E-mail: rasvetadoo@open.telekom.rs